

KEY

- Order Limits
- Sheet 1 of 5
- Sheet 2 of 5
- Sheet 3 of 5
- Sheet 4 of 5
- Sheet 5 of 5

Mapping reproduced by permission of Ordnance Survey on behalf of HMSO.
 © Crown copyright and database rights 2017. All rights reserved.
 Ordnance Survey licence number: 100023395
 Contains OS data © Crown copyright and database rights 2017.

REVISION	DRAWN	CHECKED	APPROVED	DATE

Suffolk County Council

PROJECT TITLE: Lake Lothing **THIRD CROSSING**

DRAWING TITLE: LAND PLANS REGULATION 5(2)(i) KEY PLAN

DRAWING STATUS: FOR DCO SUBMISSION


DRAWN	CHECKED	APPROVED	AUTHORISED	SUBSIDIARY
DE	BOH	SC	JB	S4

SCALE @ A1 SIZE: 1:2500

DATE: 14/06/2018

REVISION: P00

DRAWING NUMBER: 1068948-WSP-LS1-L-DR-GH-0009

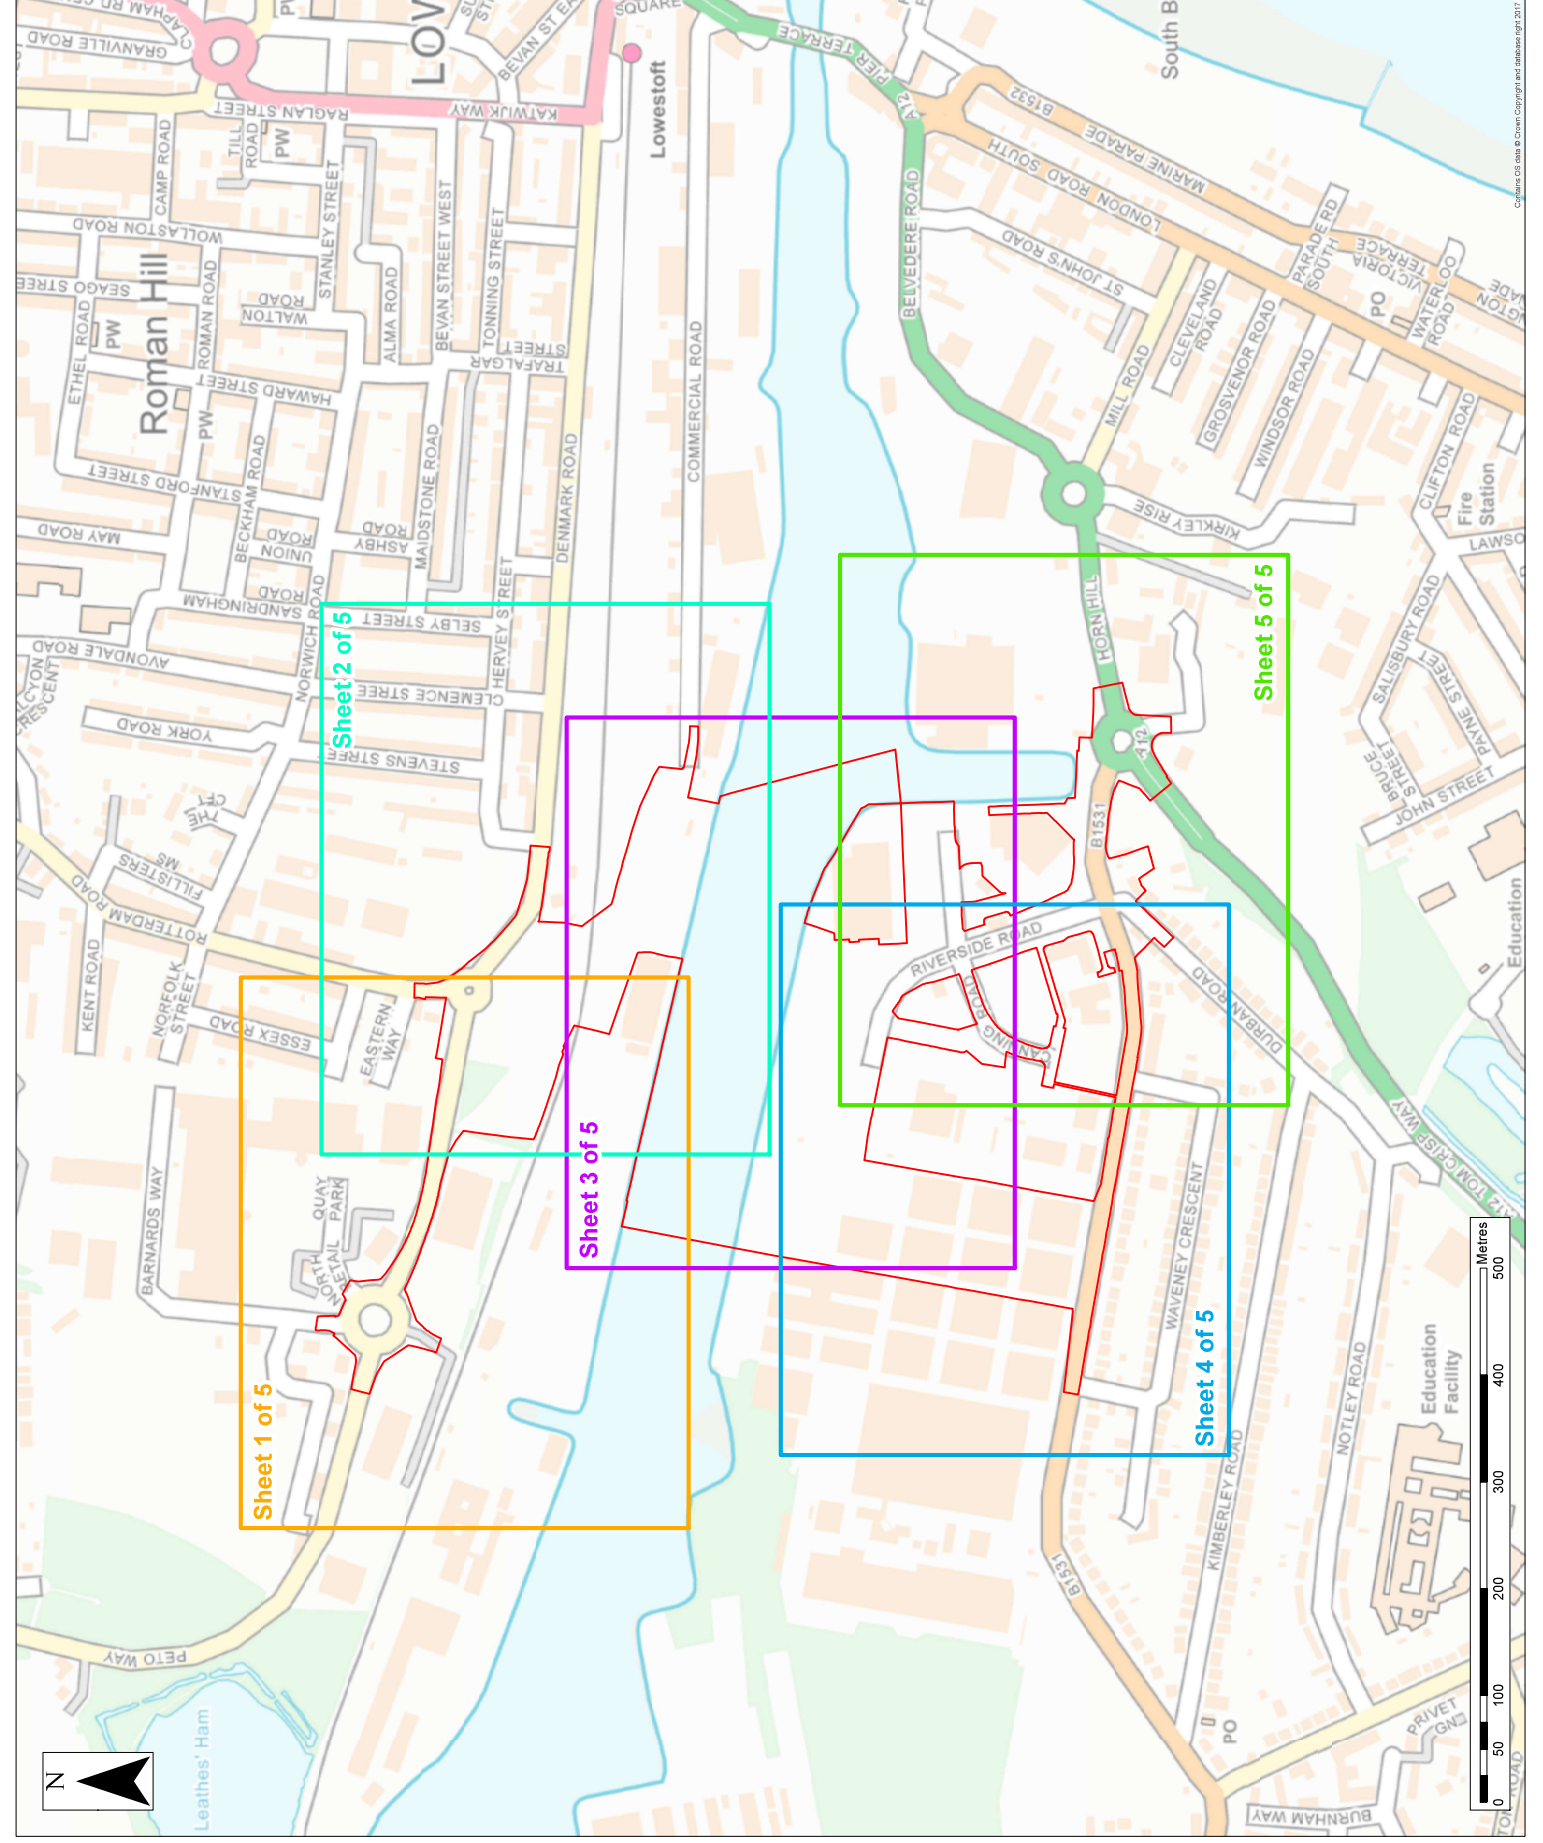

Copyright OS data © Crown Copyright and database right 2017.